


Areas	
Living Area	703.30'
Total Living	3673.30'
Dwelling Area	1800'
Total Dwelling	3600.00'
Total Area	3692.30'

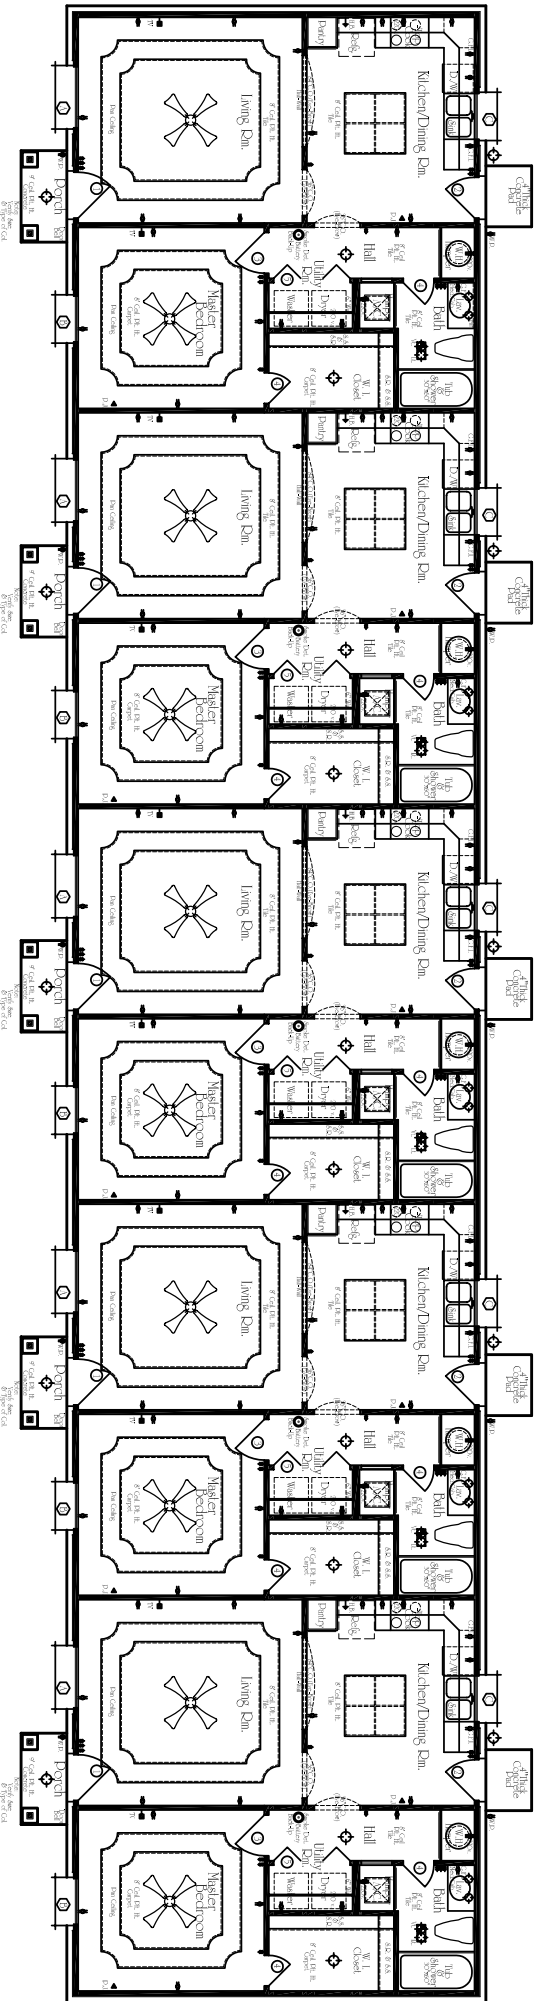

Floor Plan Scale: 1/4" = 1'-0"